



BUCKNER
COBB COUNTY, GA
7/19/2018

Dahlhauser Group, LLC
A Dahlhauser Group of Companies
DGOC General Contractors & DGOC Dahlco Development

ARCO
DESIGN/BUILD


ADB | DESIGN
SERVICES

PROPOSED MIXED USE

73,355 SF

S-1 - 69,355 SF

M - 4,000 SF

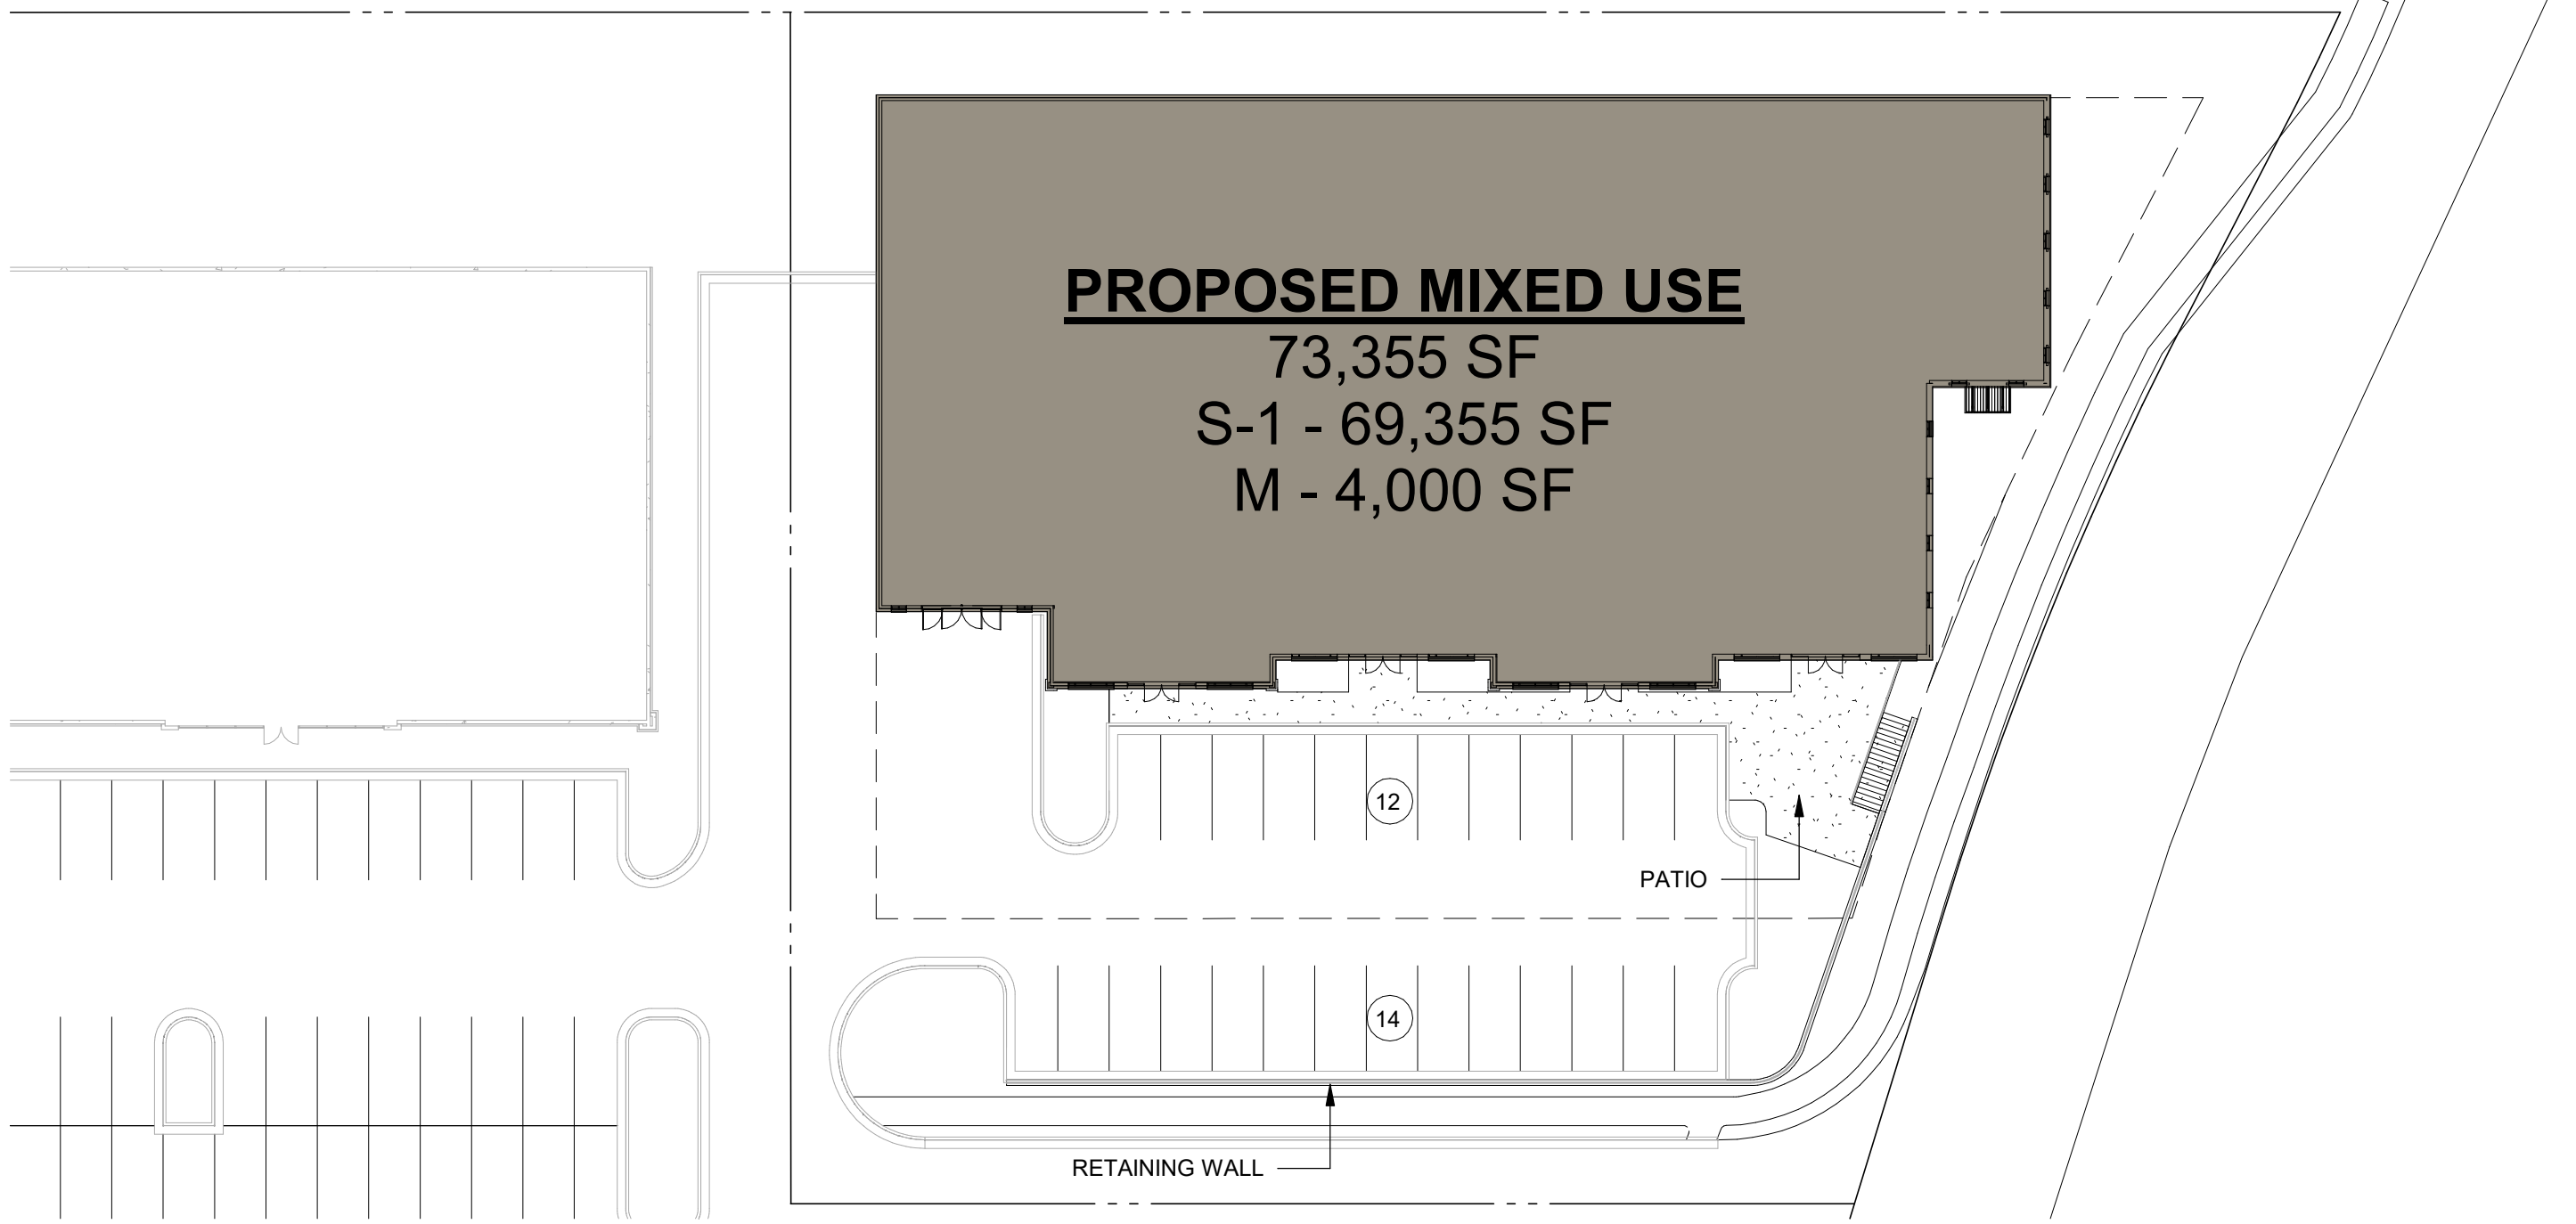


1 **SITE PLAN**
A1 SCALE: 1" = 30'-0"




2 EAST ELEVATION
A3 SCALE: 1/16" = 1'-0"



1 SOUTH ELEVATION
A3 SCALE: 1/16" = 1'-0"

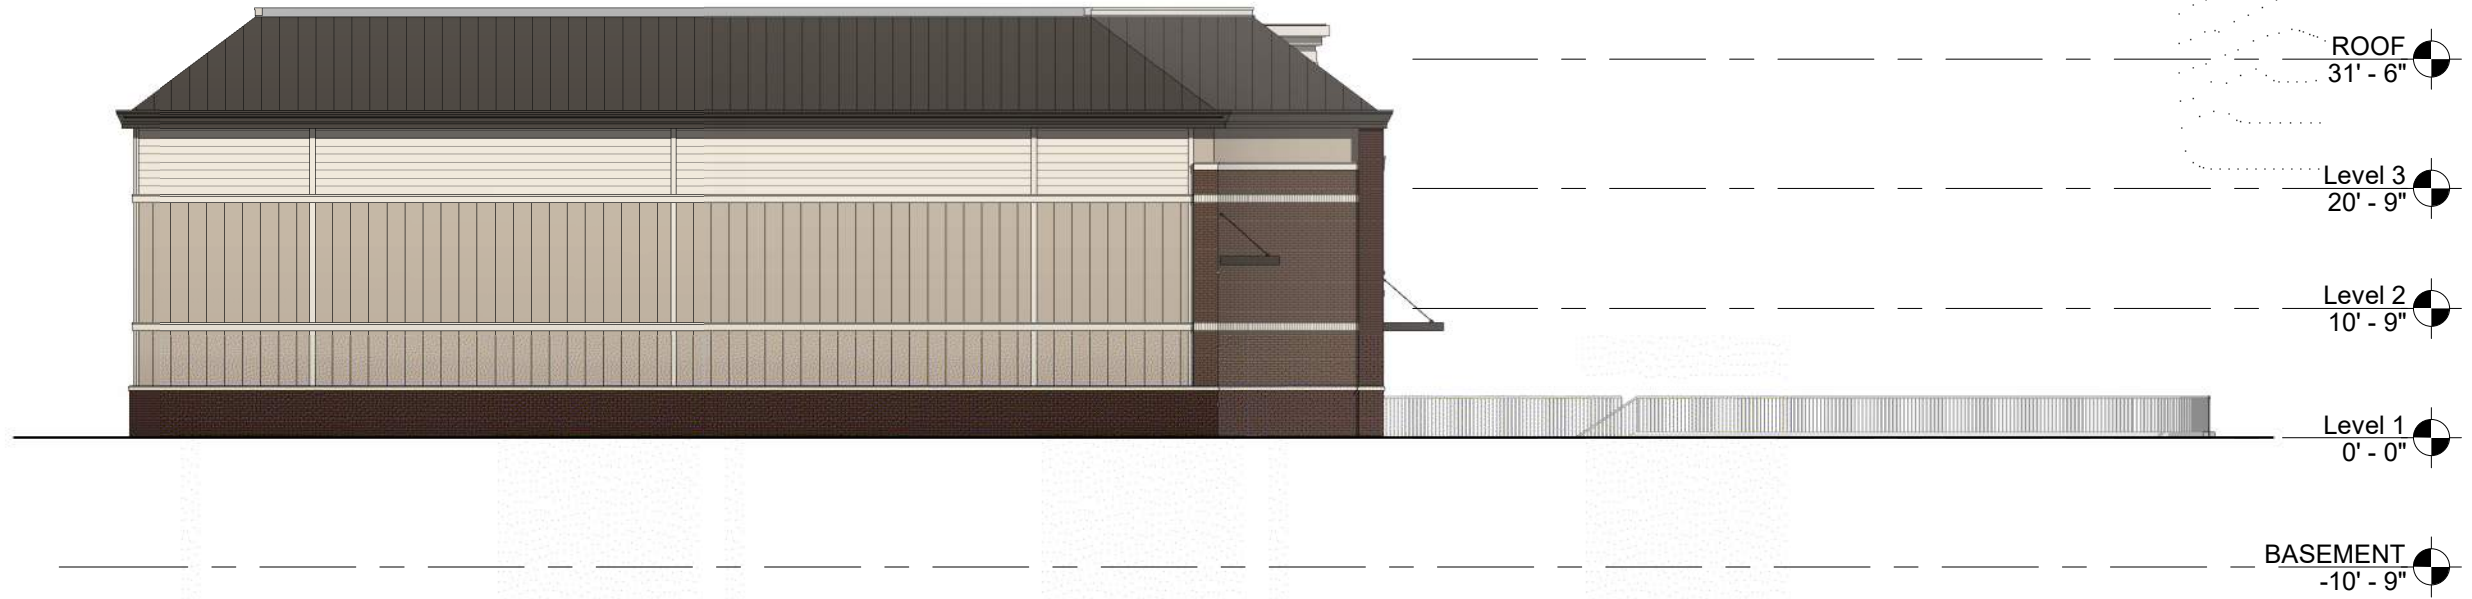

2 WEST ELEVATION
A4 SCALE: 1/16" = 1'-0"

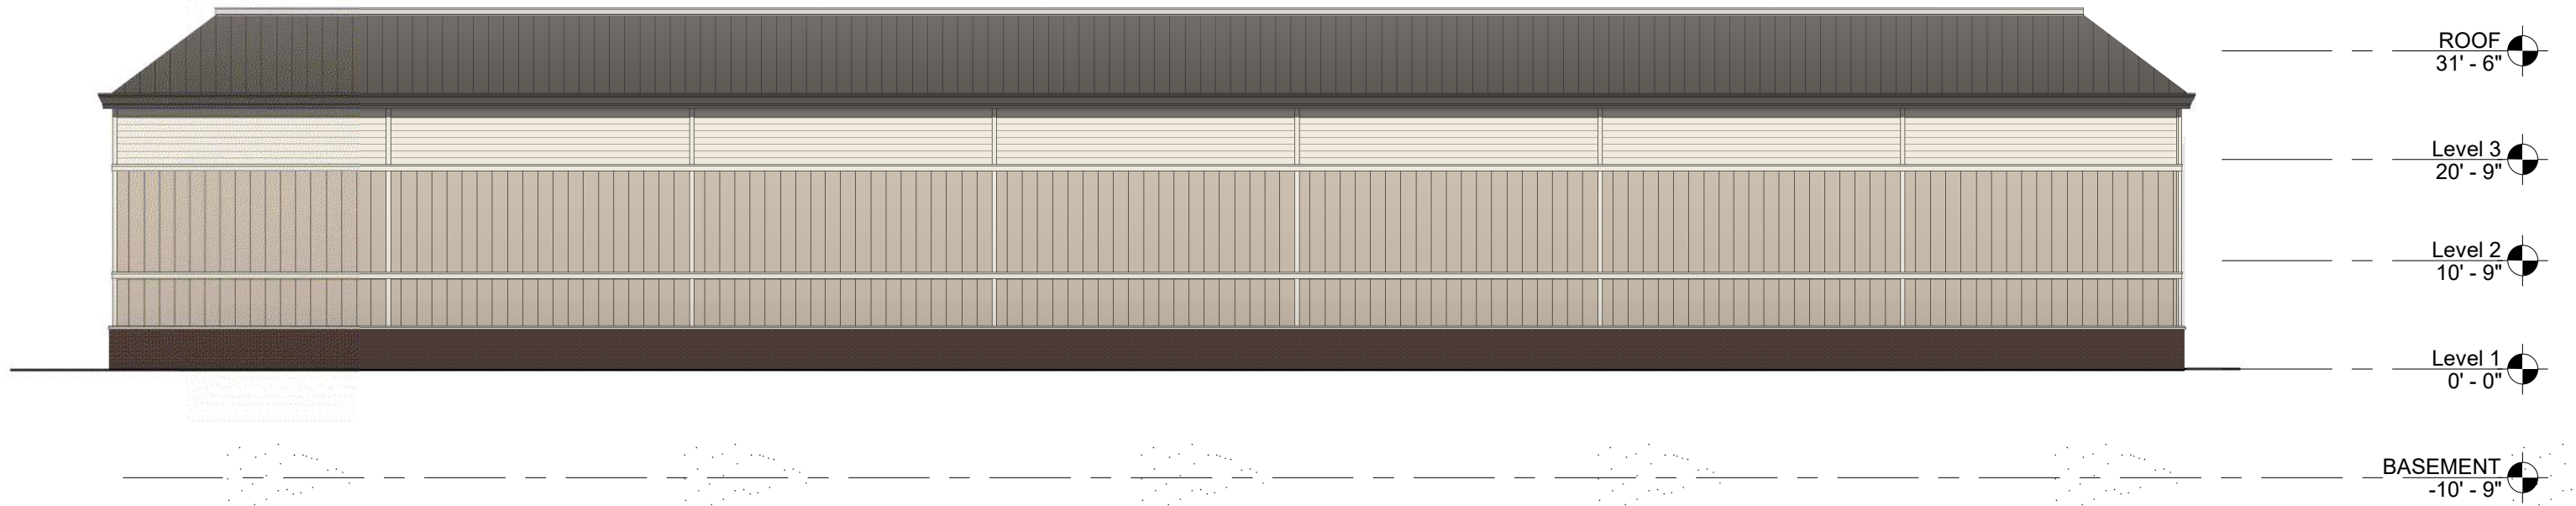

1 NORTH ELEVATION
A4 SCALE: 1/16" = 1'-0"