



Case# LUP-14  
Public Hearing Dates:  
PC: 12-04-18  
BOC: 12-18-18

Cobb County Community Development Agency  
Zoning Division  
1150 Powder Springs St. Marietta, Georgia 30064

### SITE BACKGROUND

Applicant: Reneika Rogan

Phone: (678) 215-1099

Email: bavvanprop@gmail.com

Representative Contact: Reneika Rogan

Phone: (678) 215-1099

Email: bavanprop@gmail.com

Titleholder: Bavan Properties, Inc.

Property Location: Northeast corner of Clay Road  
and Golden Circle

Address: 4945 Golden Circle

Access to Property: Golden Circle

### QUICK FACTS

Commission District: 4-Cupid

Current Zoning: R-20 (Single-family Residential)

Current use of property: Single-family house

Proposed use: Personal Care Home (LUP Renewal)

Future Land Use Designation: LDR (Low Density  
Residential)

Site Acreage: 0.72 ac


District: 19

Land Lot: 1142


Parcel #: 19114200620

Taxes Paid: Yes

# LUP-14 2018-GIS

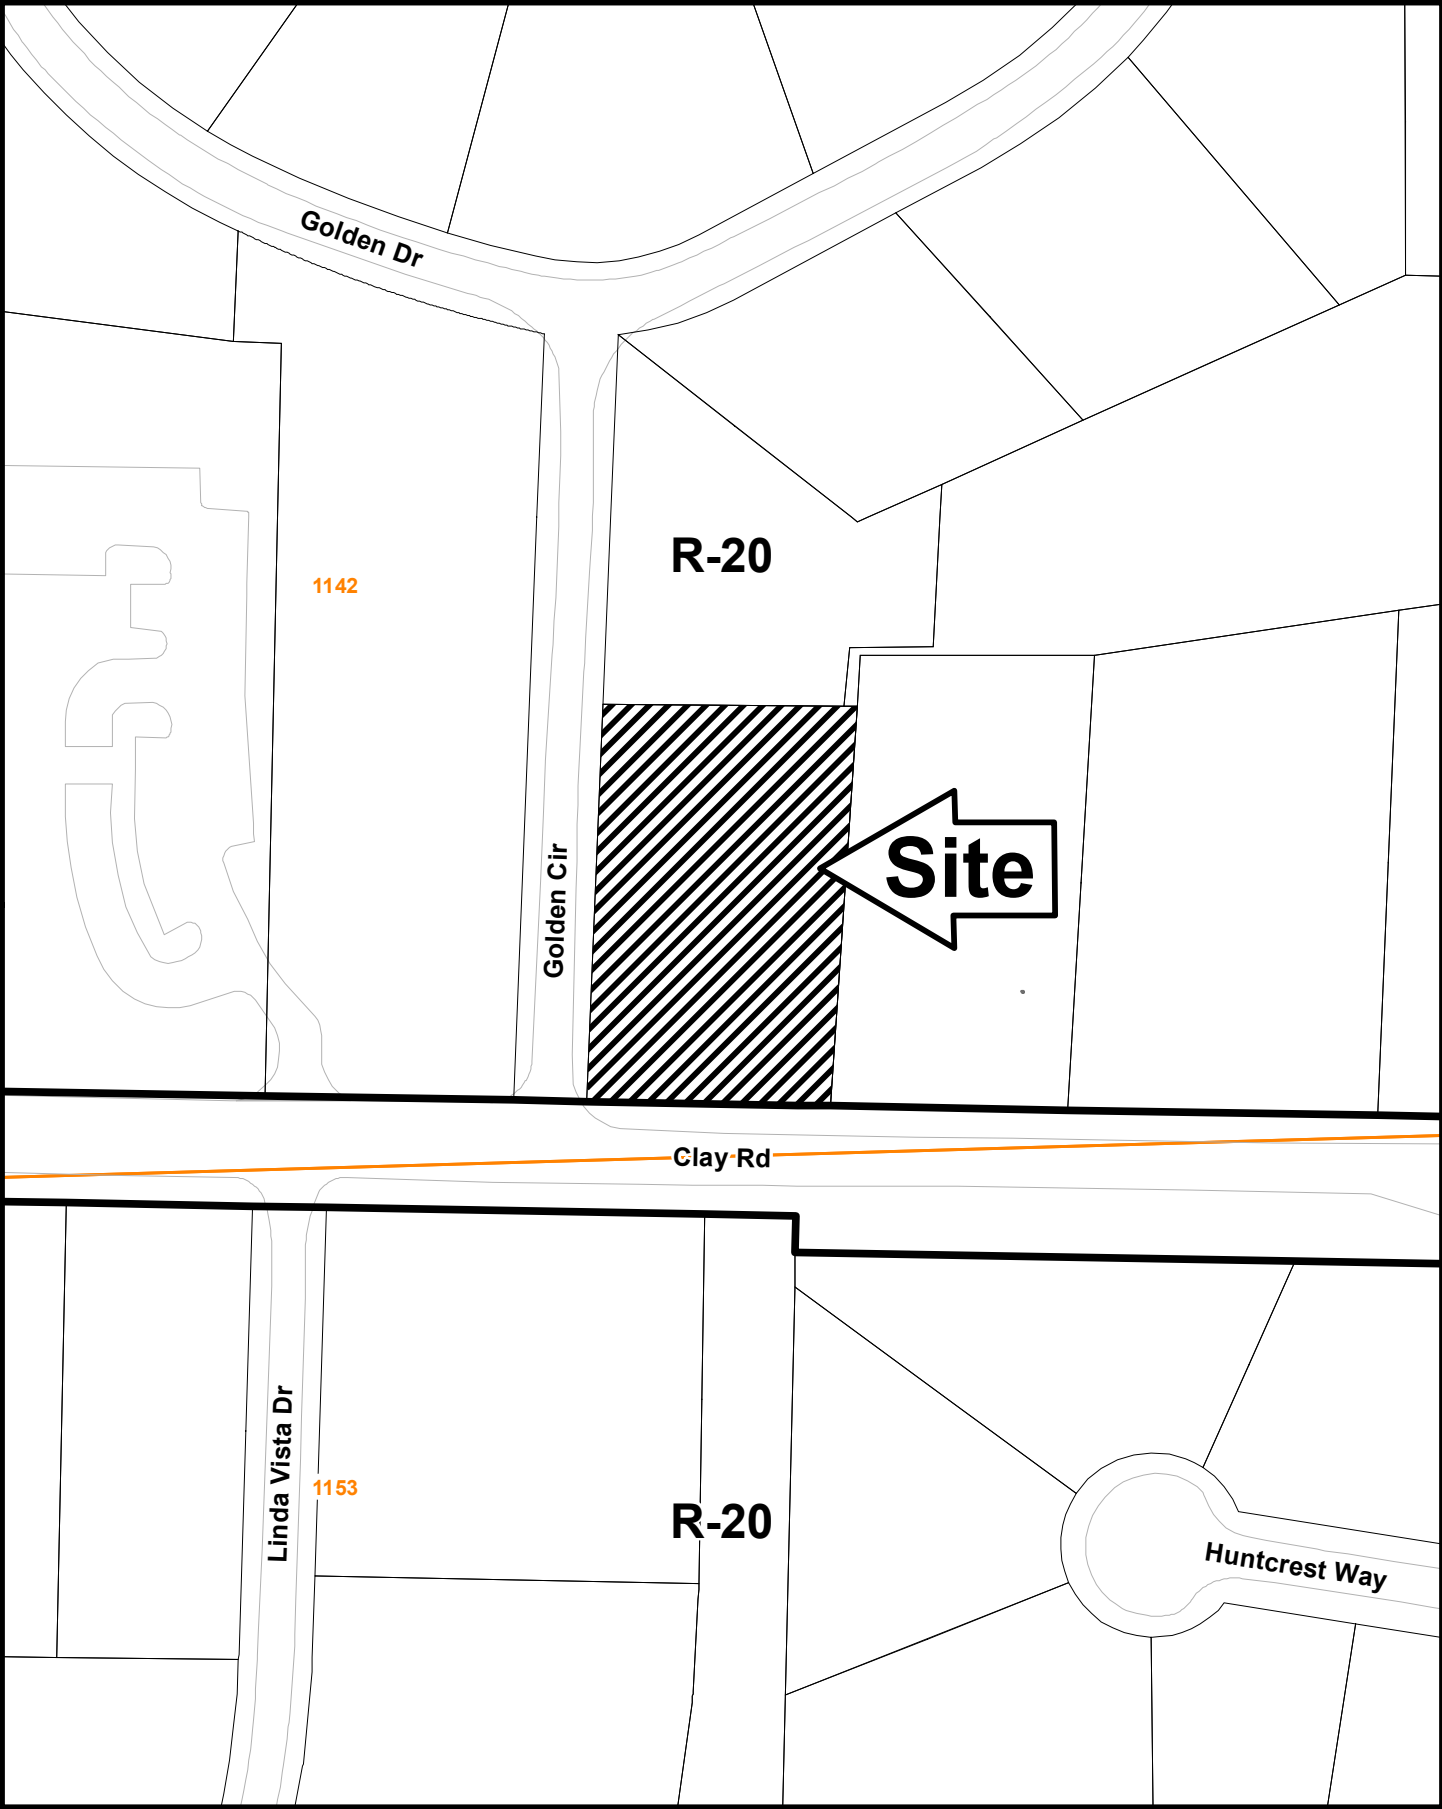

This map is provided for display and planning purposes only. It is not meant to be a legal description.

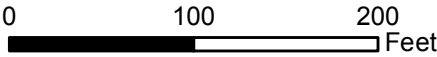

Zoning Boundary  
 City Boundary

LUP-14  
(2018)

RECEIVED  
SEP 20 2018


6888 60. COMM. DEV. AGENCY  
ZONING DIVISION

GENE

1. THE  
FILE  
CO  
ID  
IN  
C  
C  
CO  
IN  
NE  
IN  
IN  
IN  
AI  
IN  
IN  
U  
(A  
CR  
S  
FT  
F

2.

S  
A  
R  
P  
L  
A  
V  
E

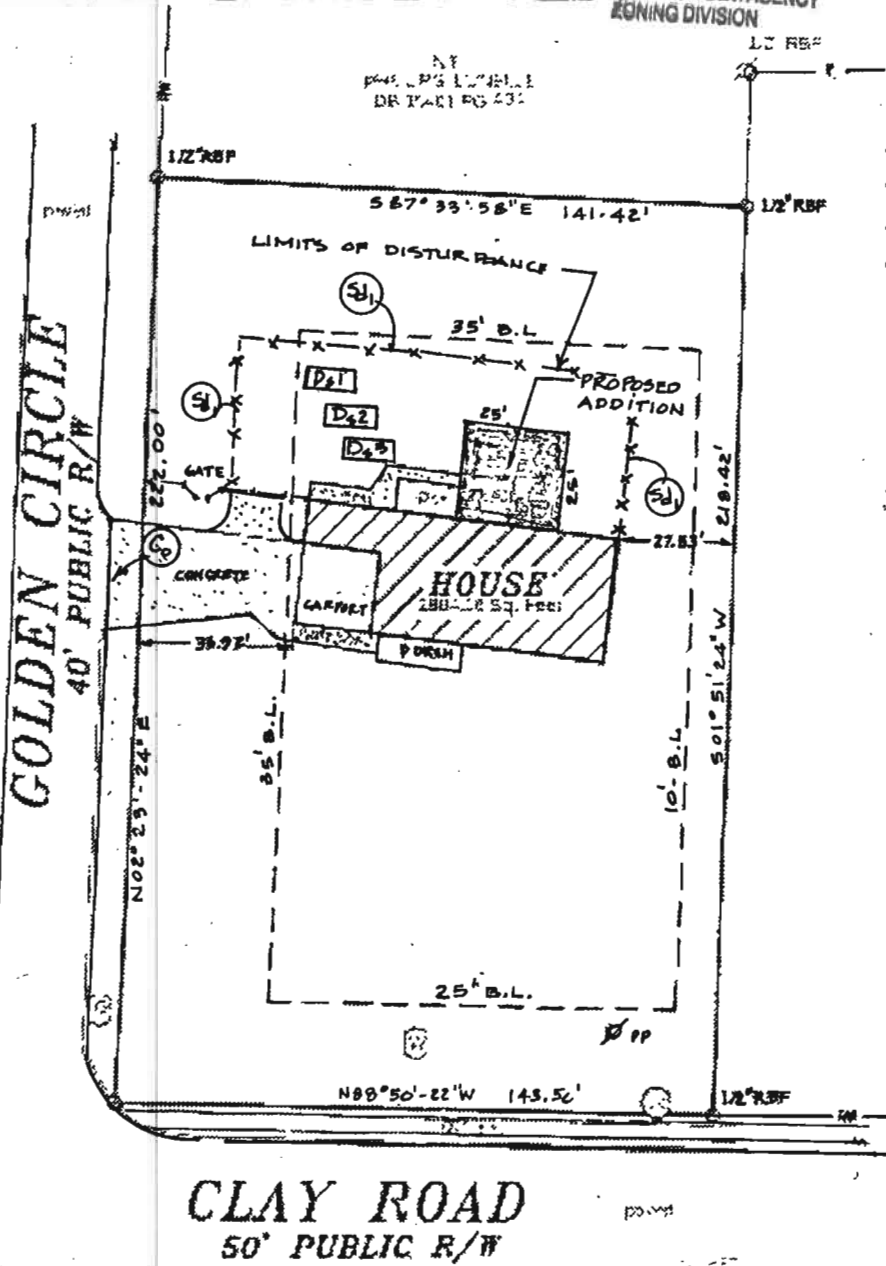

**SITE PLAN**  
SCALE: 1" = 30' - 0"

GRAPHIC SCALE



( IN FEET )

RECEIVED  
SEP 20 2018  
COBB CO. COMM. DEV. AGENCY  
ZONING DIVISION



Revised October 1, 2009

Application #: LVP-14

PC Hearing Date: 12-4-18

BOC Hearing Date: 12-18-18

**TEMPORARY LAND USE PERMIT WORKSHEET**  
(FOR BUSINESS USE OR FOR A USE NOT PERMITTED)

1. Type of business, or request? Personal Car Home Extension
2. Number of employees? 2
3. Days of operation? Sunday to Monday
4. Hours of operation? 24 Hours
5. Number of clients, customers, or sales persons coming to the house per day? 0 ; Per week? 1
6. Where do clients, customers and/or employees park?  
Driveway:  ; Street: \_\_\_\_\_ ; Other (Explain): \_\_\_\_\_
7. Signs? No:  ; Yes: \_\_\_\_\_. (If yes, then how many, size, and location): \_\_\_\_\_
8. Number of vehicles related to this request? (Please also state type of vehicle, i.e. dump truck, bobcat, trailer, etc.): 0
9. Deliveries? No  ; Yes \_\_\_\_\_ (If yes, then how many per day or week, and is the delivery via semi-truck, USPS, Fedex, UPS, etc.)
10. Does the applicant live in the house? Yes \_\_\_\_\_ ; No
11. Any outdoor storage? No  ; Yes \_\_\_\_\_ (If yes, please state what is kept outside): \_\_\_\_\_
12. Length of time requested (24 months maximum): 24 months
13. Is this application a result of a Code Enforcement action? No  ; Yes \_\_\_\_\_ (If yes, attach a copy of the Notice of Violation and/or tickets to this form).
14. Any additional information? (Please attach additional information if needed): \_\_\_\_\_

Applicant signature: \_\_\_\_\_

Date: 9-19-18

Applicant name (printed): Patricia Ross